



# EXHIBIT 20 PROPOSED WASTEWATER SERVICE IMPROVEMENTS

LEGEND	
	PROPOSED SEWER FORCE MAIN
	PROPOSED SEWER PUMP STATION
	EXISTING GRAVITY SEWER MAIN
	EXISTING SEWER FORCE MAIN
	EXISTING SEWER PUMP STATION

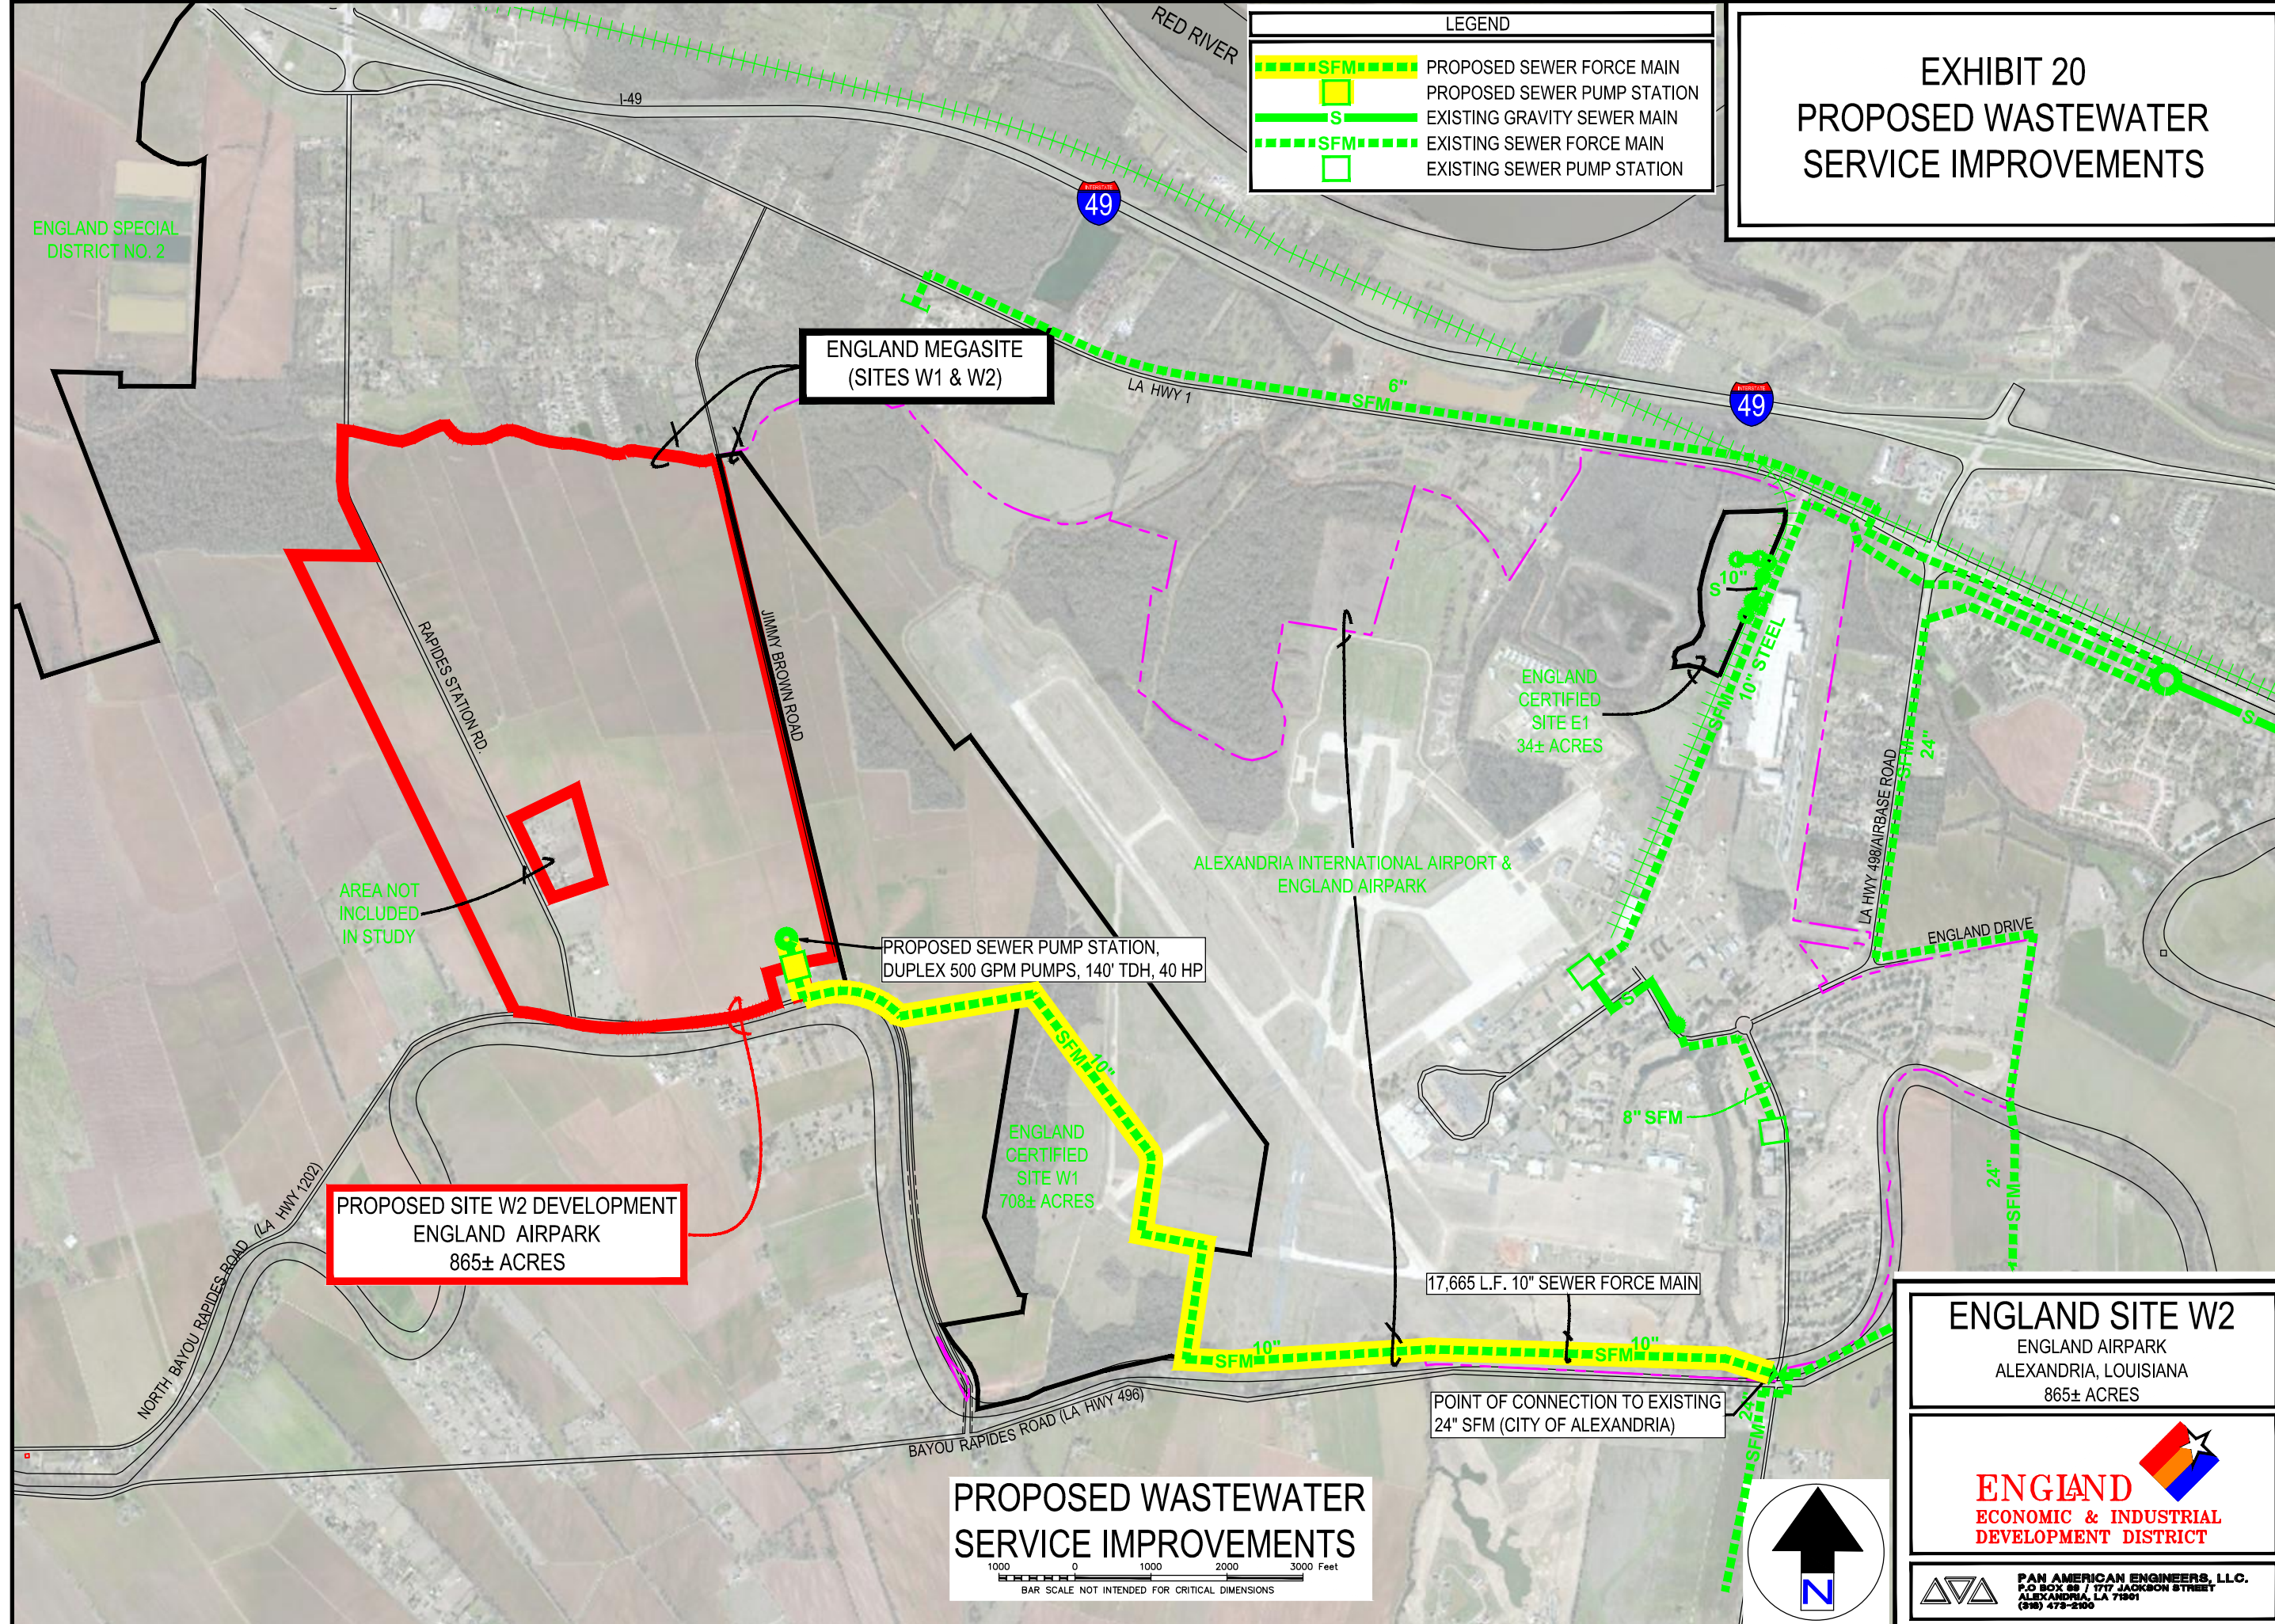

**PROPOSED WASTEWATER  
SERVICE IMPROVEMENTS**

1000 0 1000 2000 3000 Feet  
BAR SCALE NOT INTENDED FOR CRITICAL DIMENSIONS

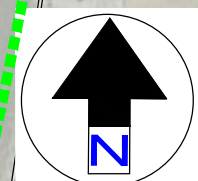

**ENGLAND SITE W2**  
ENGLAND AIRPARK  
ALEXANDRIA, LOUISIANA  
865± ACRES



**PAN AMERICAN ENGINEERS, L.L.C.**  
P.O. BOX 89 / 1717 JACKSON STREET  
ALEXANDRIA, LA 71901  
(504) 473-2100