


EXHIBIT 7d MASTER DEVELOPMENT PLAN

LEGEND - UTILITIES		
EXISTING	PROPOSED	ITEM
		GRAVITY SEWER MAIN
		SEWER FORCE MAIN
		SEWER PUMP STATION
		OVERHEAD ELECTRIC
		NATURAL GAS MAIN
		TELECOMMUNICATION LINE (COPPER)
		TELECOMMUNICATION LINE (FIBER OPTIC)

LEGEND - TRANSPORTATION AND SITE		
EXISTING	PROPOSED	ITEM
		RAILROAD OR SPUR
		MAJOR ROAD

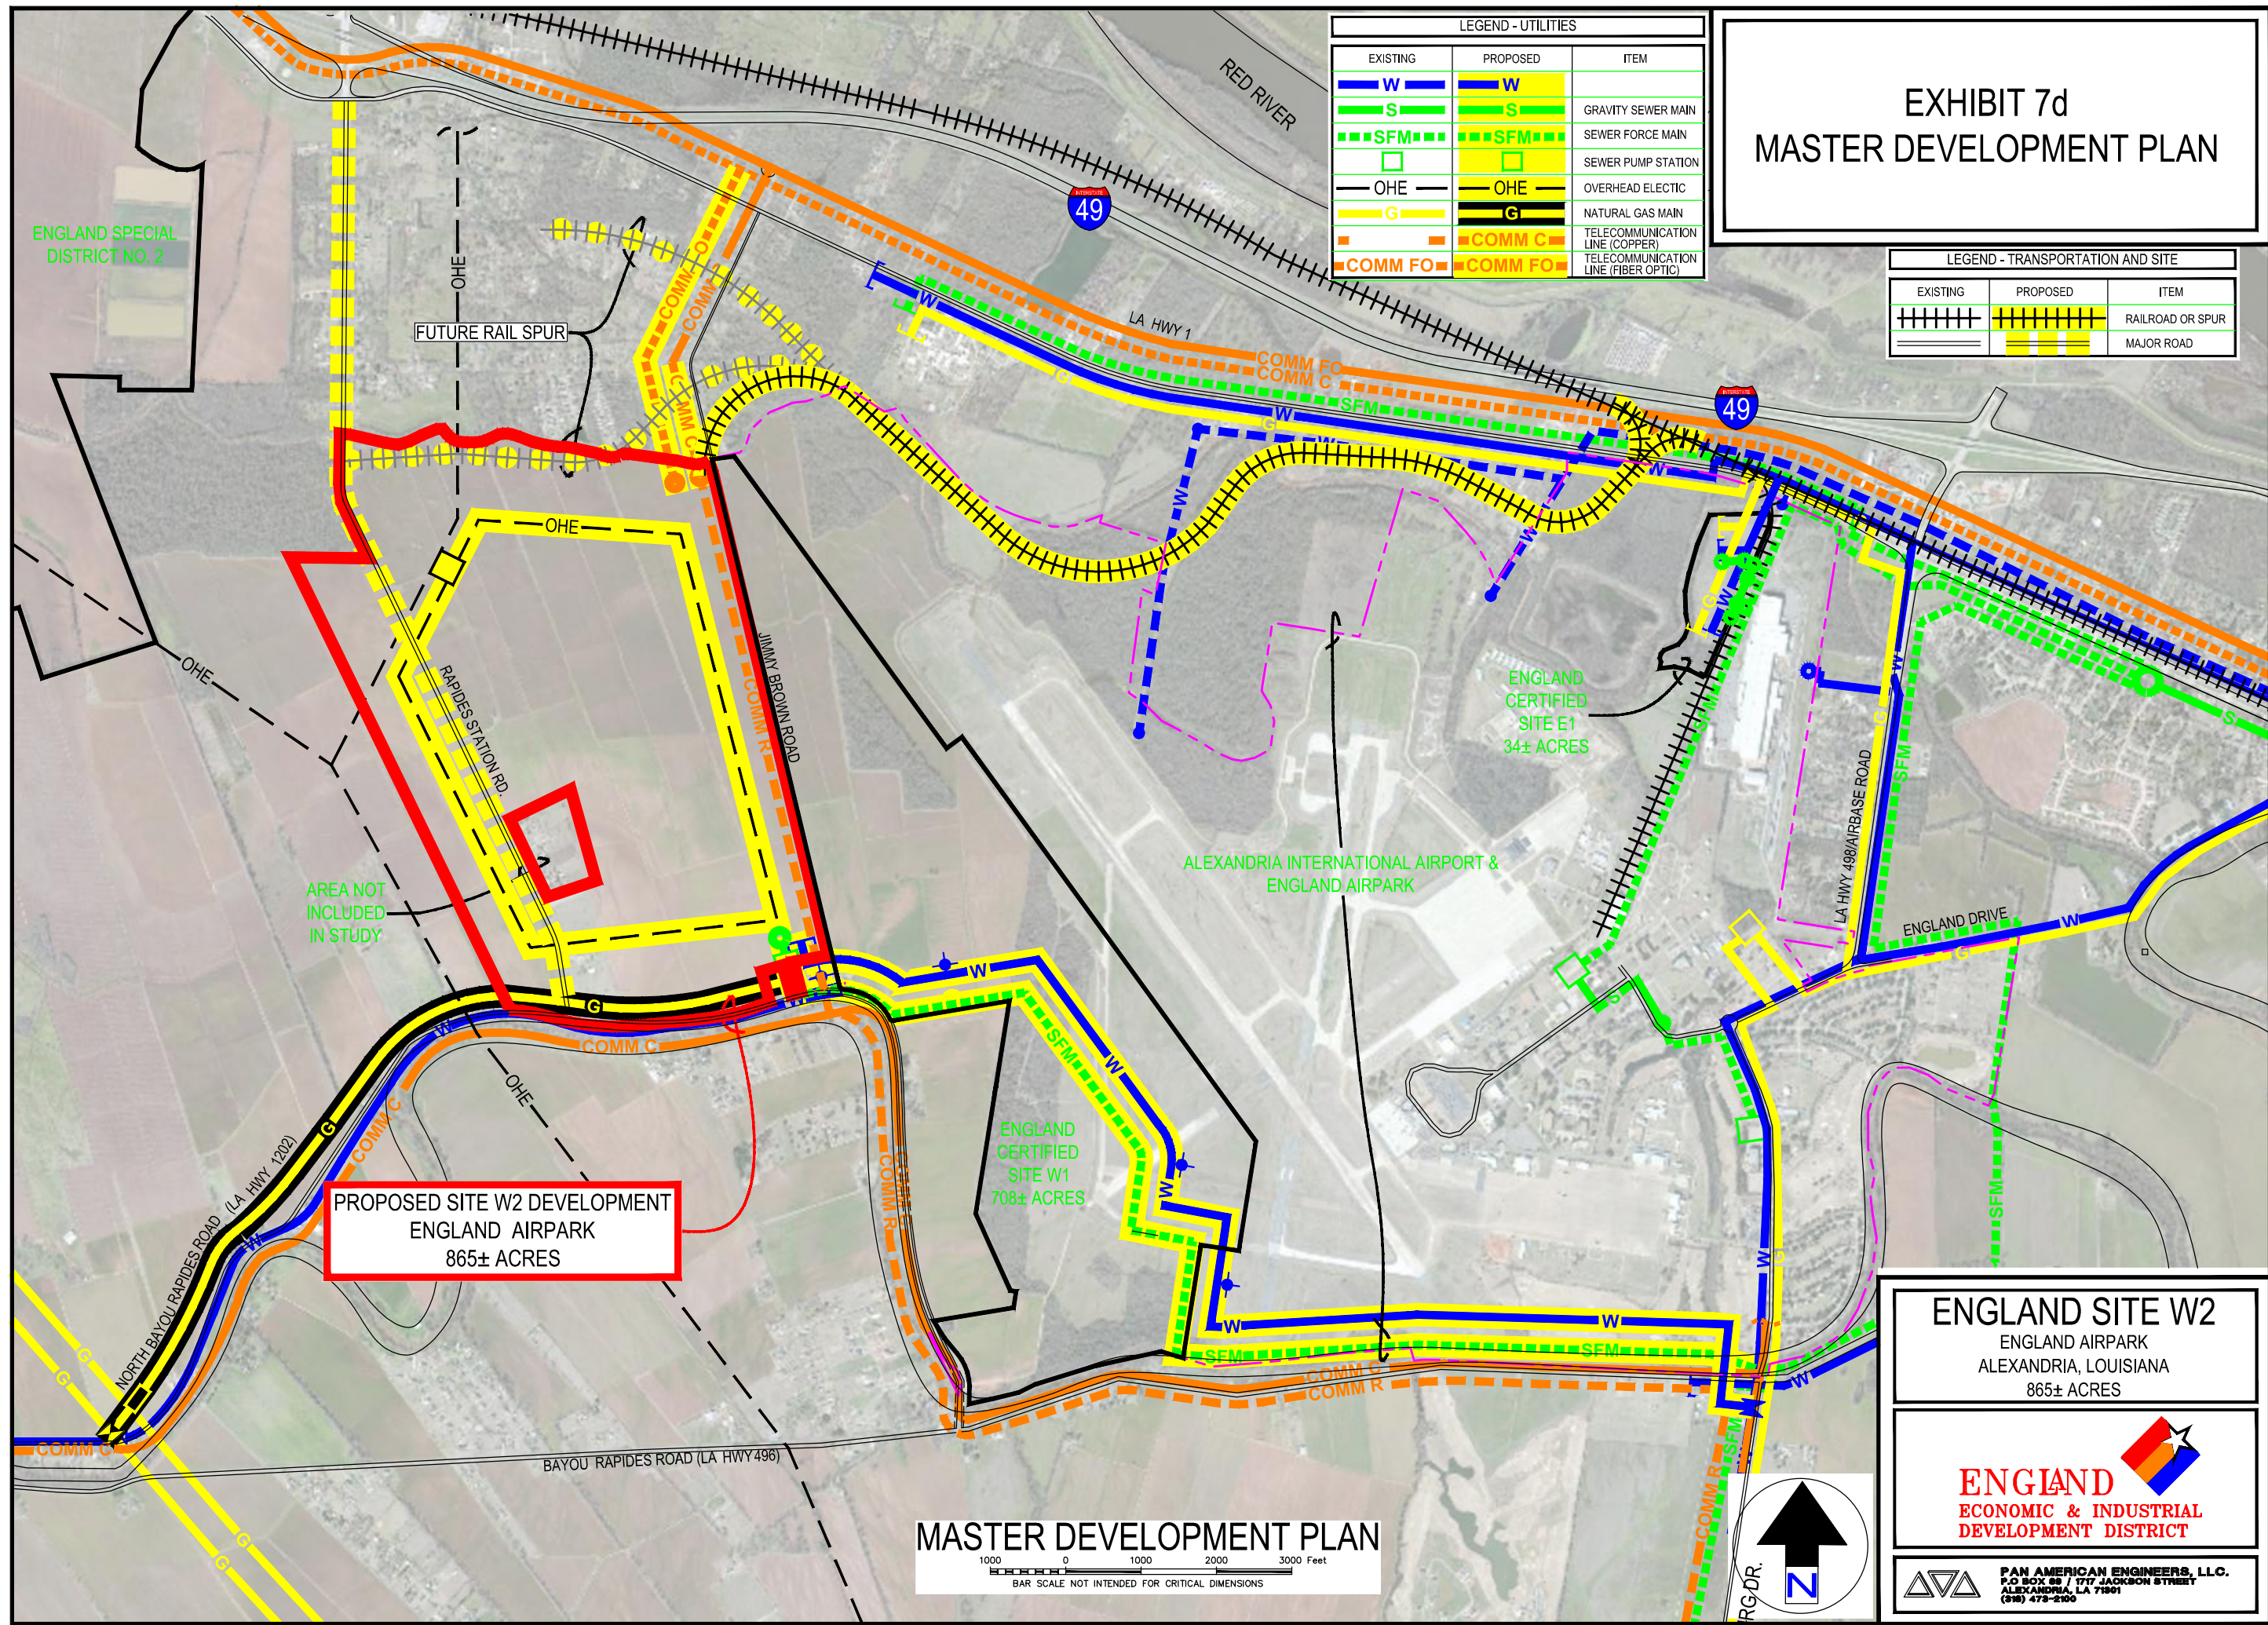

PROPOSED SITE W2 DEVELOPMENT
ENGLAND AIRPARK
865± ACRES



ENGLAND SITE W2
ENGLAND AIRPARK
ALEXANDRIA, LOUISIANA
865± ACRES



PAN AMERICAN ENGINEERS, L.L.C.
P.O. BOX 89 / 1717 JACKSON STREET
ALEXANDRIA, LA 71901
(504) 473-2100

