


# EXHIBIT 8b WASTEWATER SERVICE MAP

LEGEND	
	EXISTING GRAVITY SEWER MAIN
	EXISTING SEWER FORCE MAIN
	EXISTING SEWER PUMP STATION

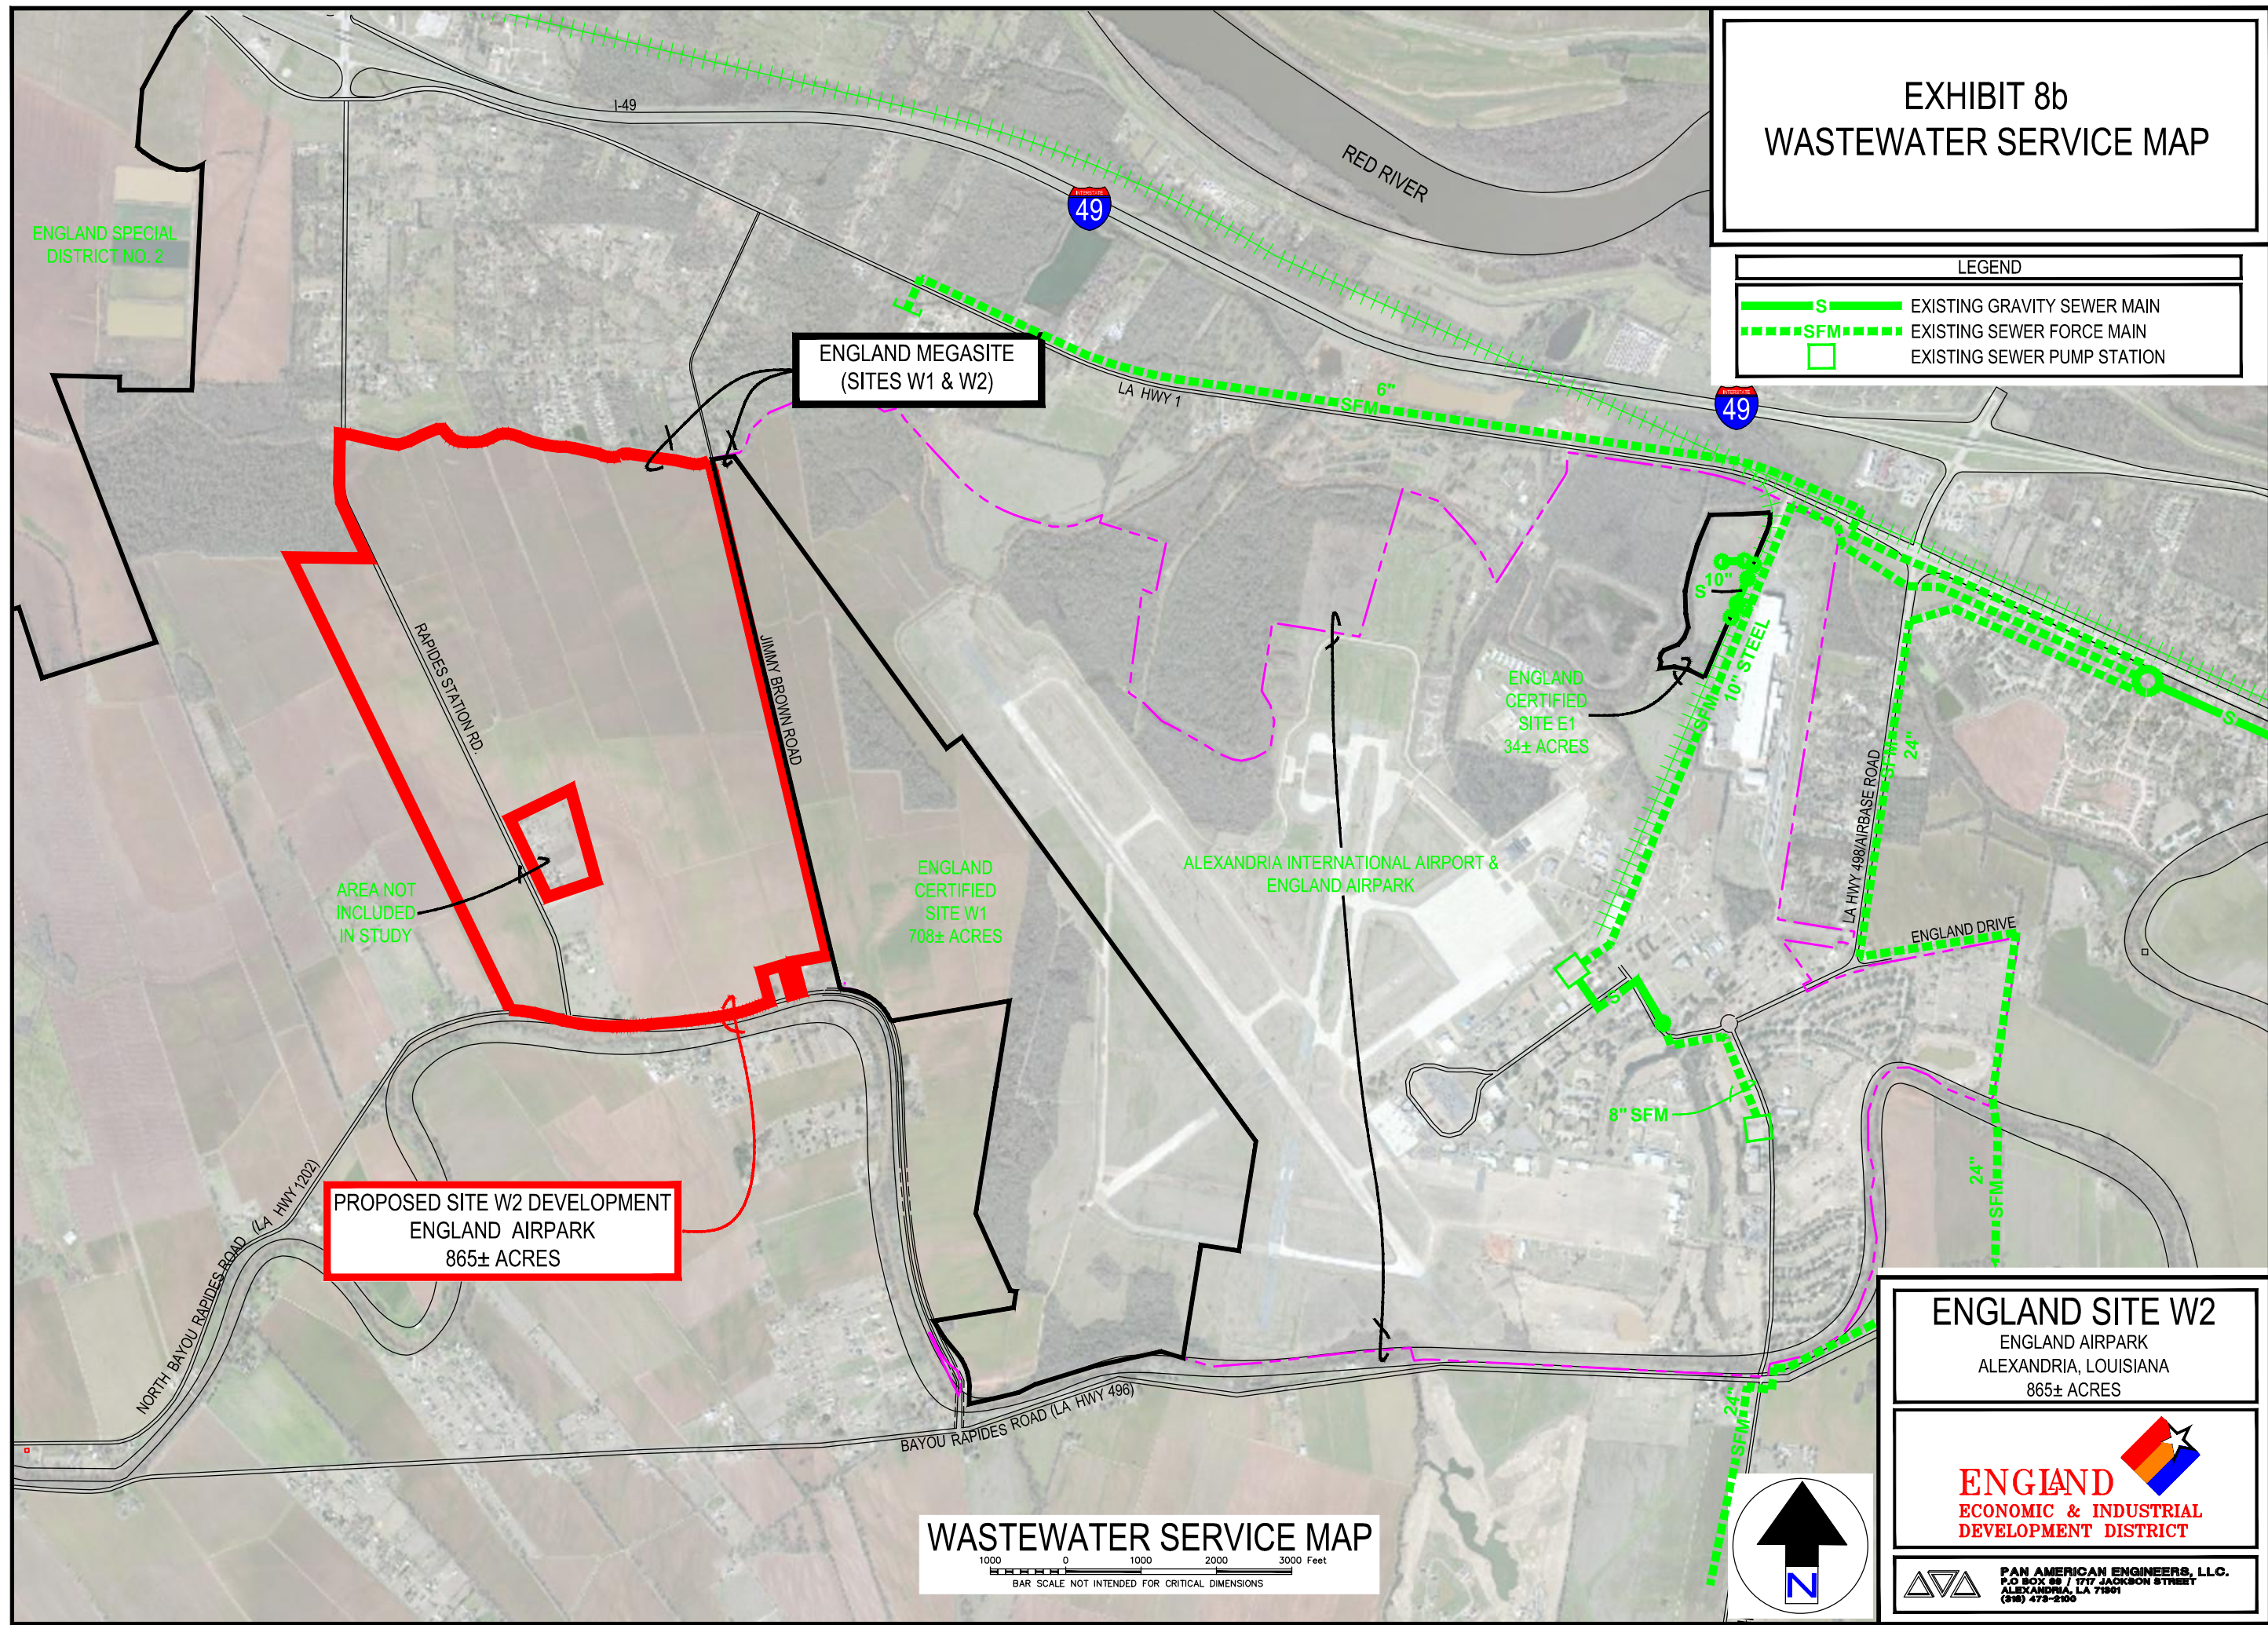

**PROPOSED SITE W2 DEVELOPMENT**  
ENGLAND AIRPARK  
865± ACRES

**ENGLAND MEGASITE**  
(SITES W1 & W2)

ENGLAND  
CERTIFIED  
SITE E1  
34± ACRES

ENGLAND  
CERTIFIED  
SITE W1  
708± ACRES

AREA NOT  
INCLUDED  
IN STUDY



**ENGLAND SITE W2**  
ENGLAND AIRPARK  
ALEXANDRIA, LOUISIANA  
865± ACRES



**PAN AMERICAN ENGINEERS, LLC.**  
P.O. BOX 89 / 1717 JACKSON STREET  
ALEXANDRIA, LA 71901  
(504) 473-2100