

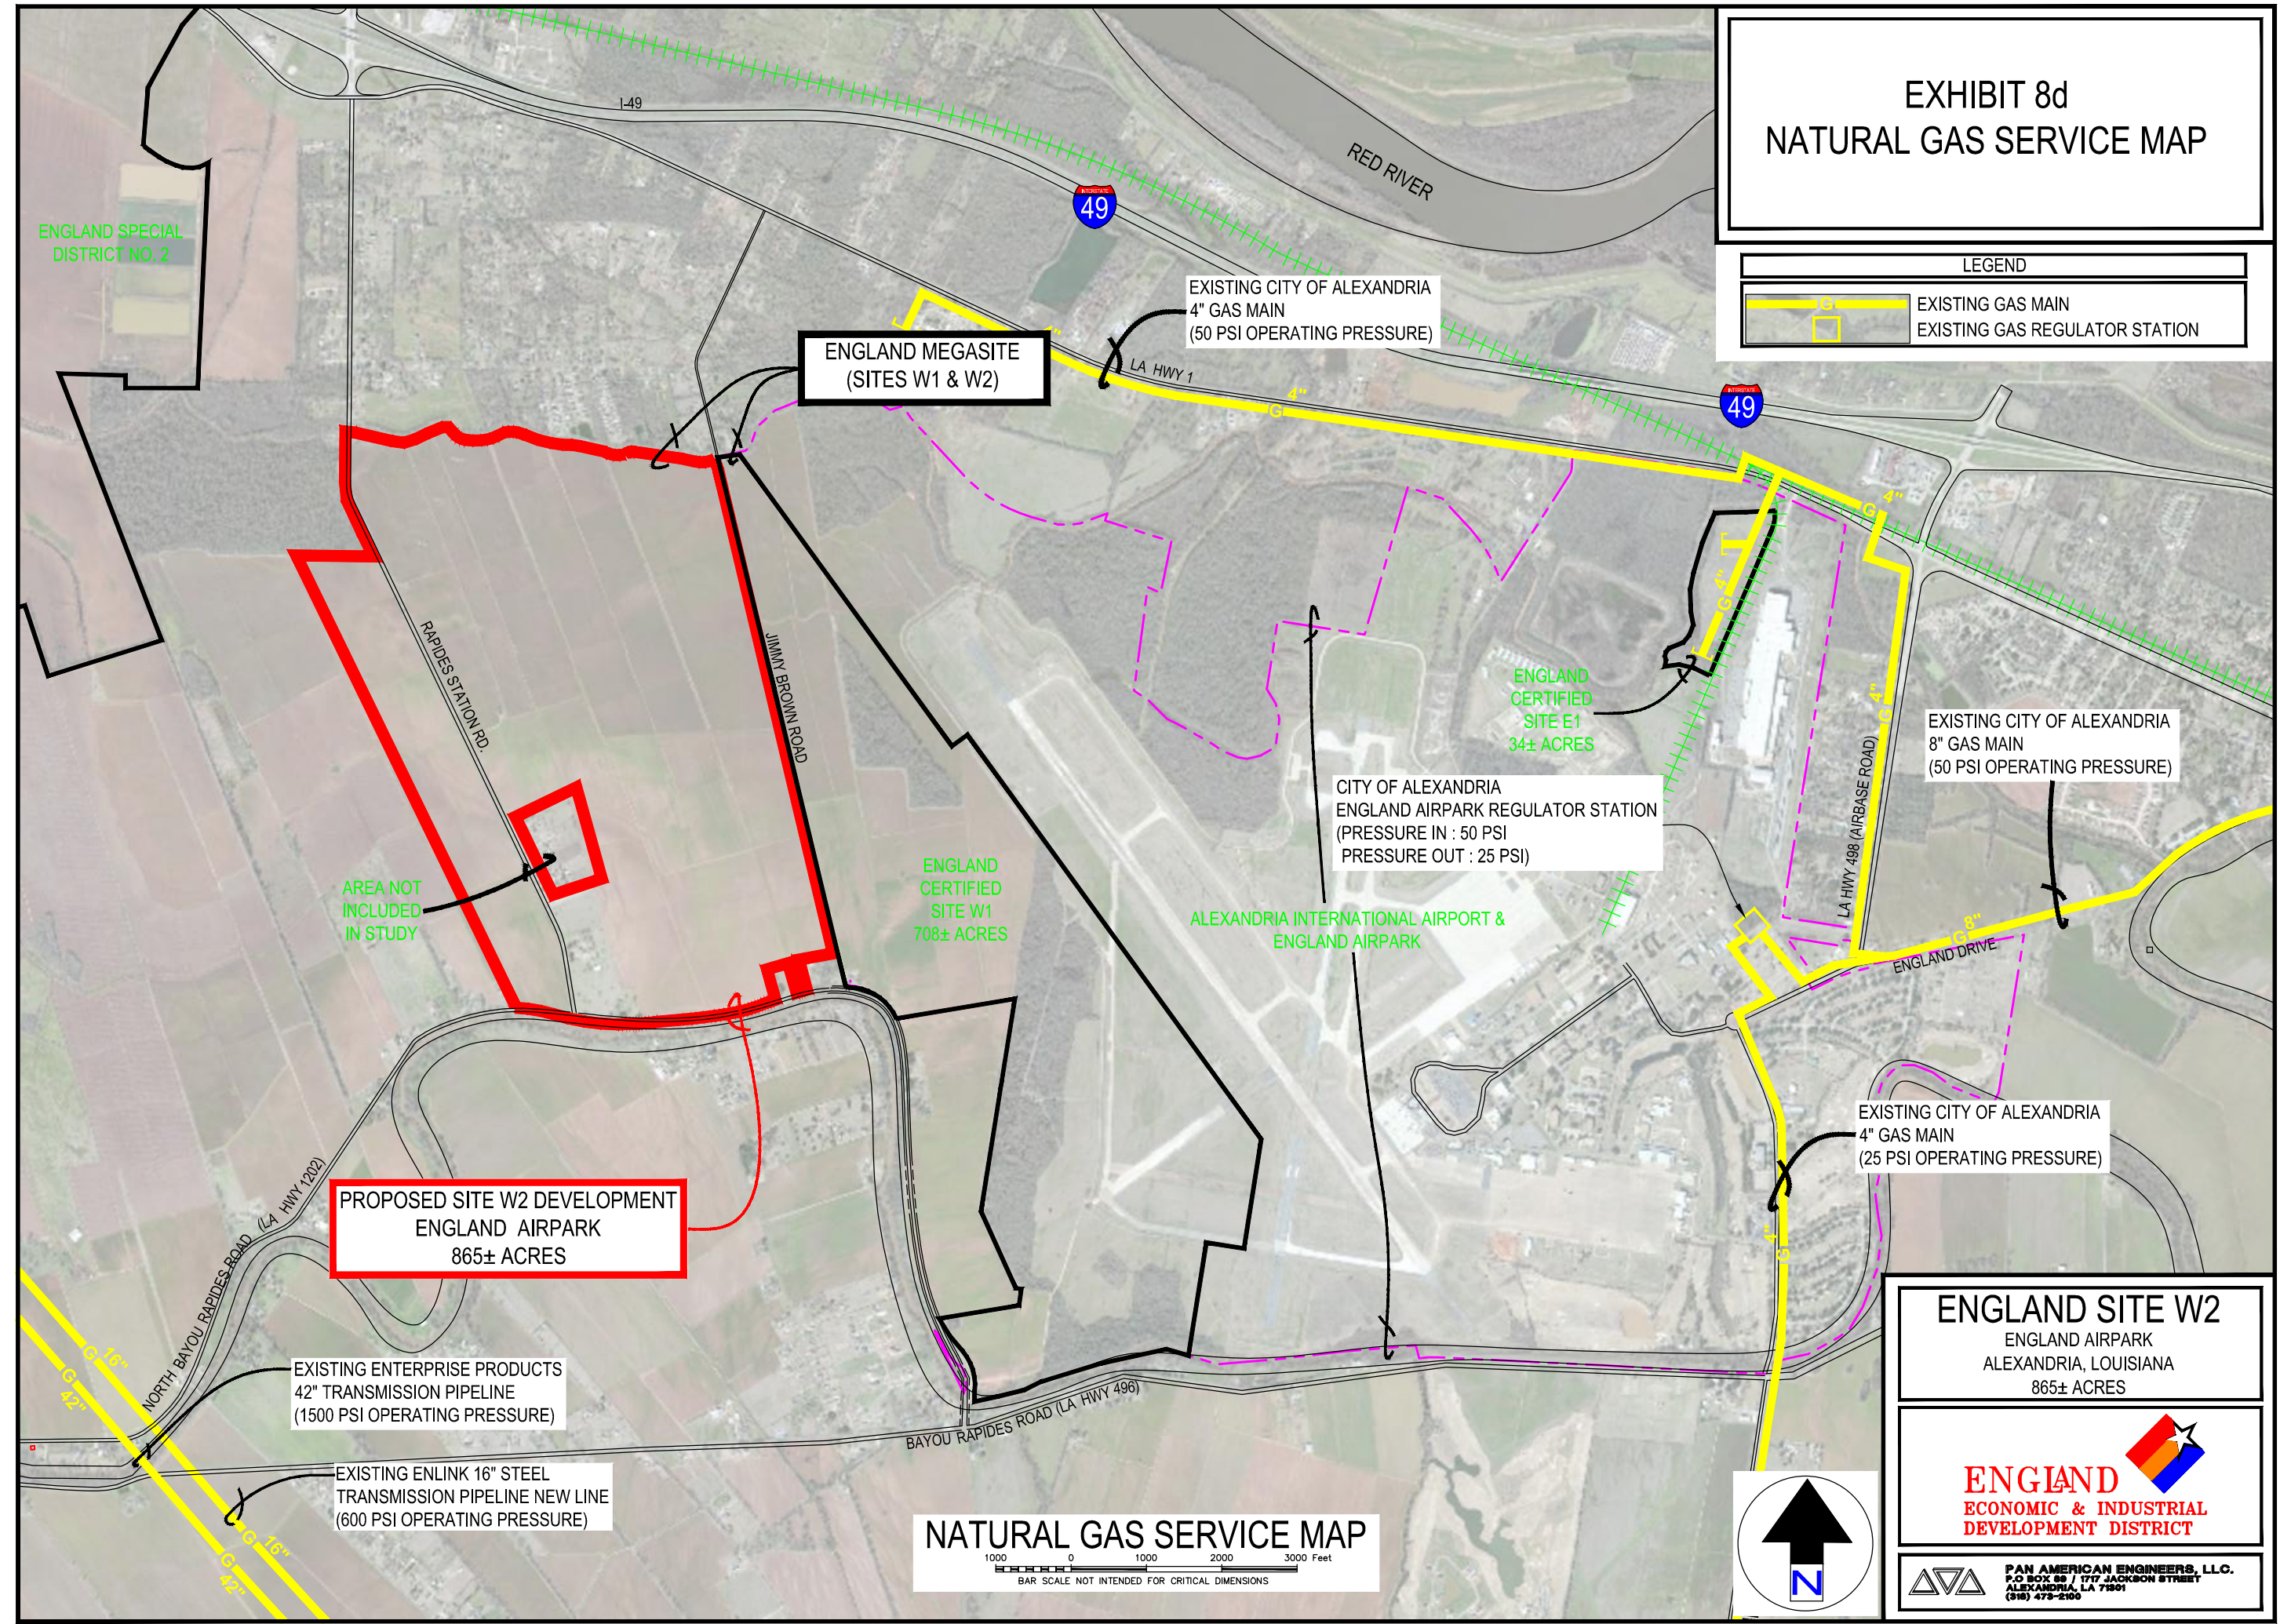


EXHIBIT 8d NATURAL GAS SERVICE MAP

LEGEND	
	EXISTING GAS MAIN
	EXISTING GAS REGULATOR STATION



**PROPOSED SITE W2 DEVELOPMENT
ENGLAND AIRPARK
865± ACRES**

**ENGLAND MEGASITE
(SITES W1 & W2)**

ENGLAND SITE W2
ENGLAND AIRPARK
ALEXANDRIA, LOUISIANA
865± ACRES



PAN AMERICAN ENGINEERS, LLC.
P.O. BOX 88 / 1717 JACKSON STREET
ALEXANDRIA, LA 71301
(318) 473-2100

